


WALNUT STREET

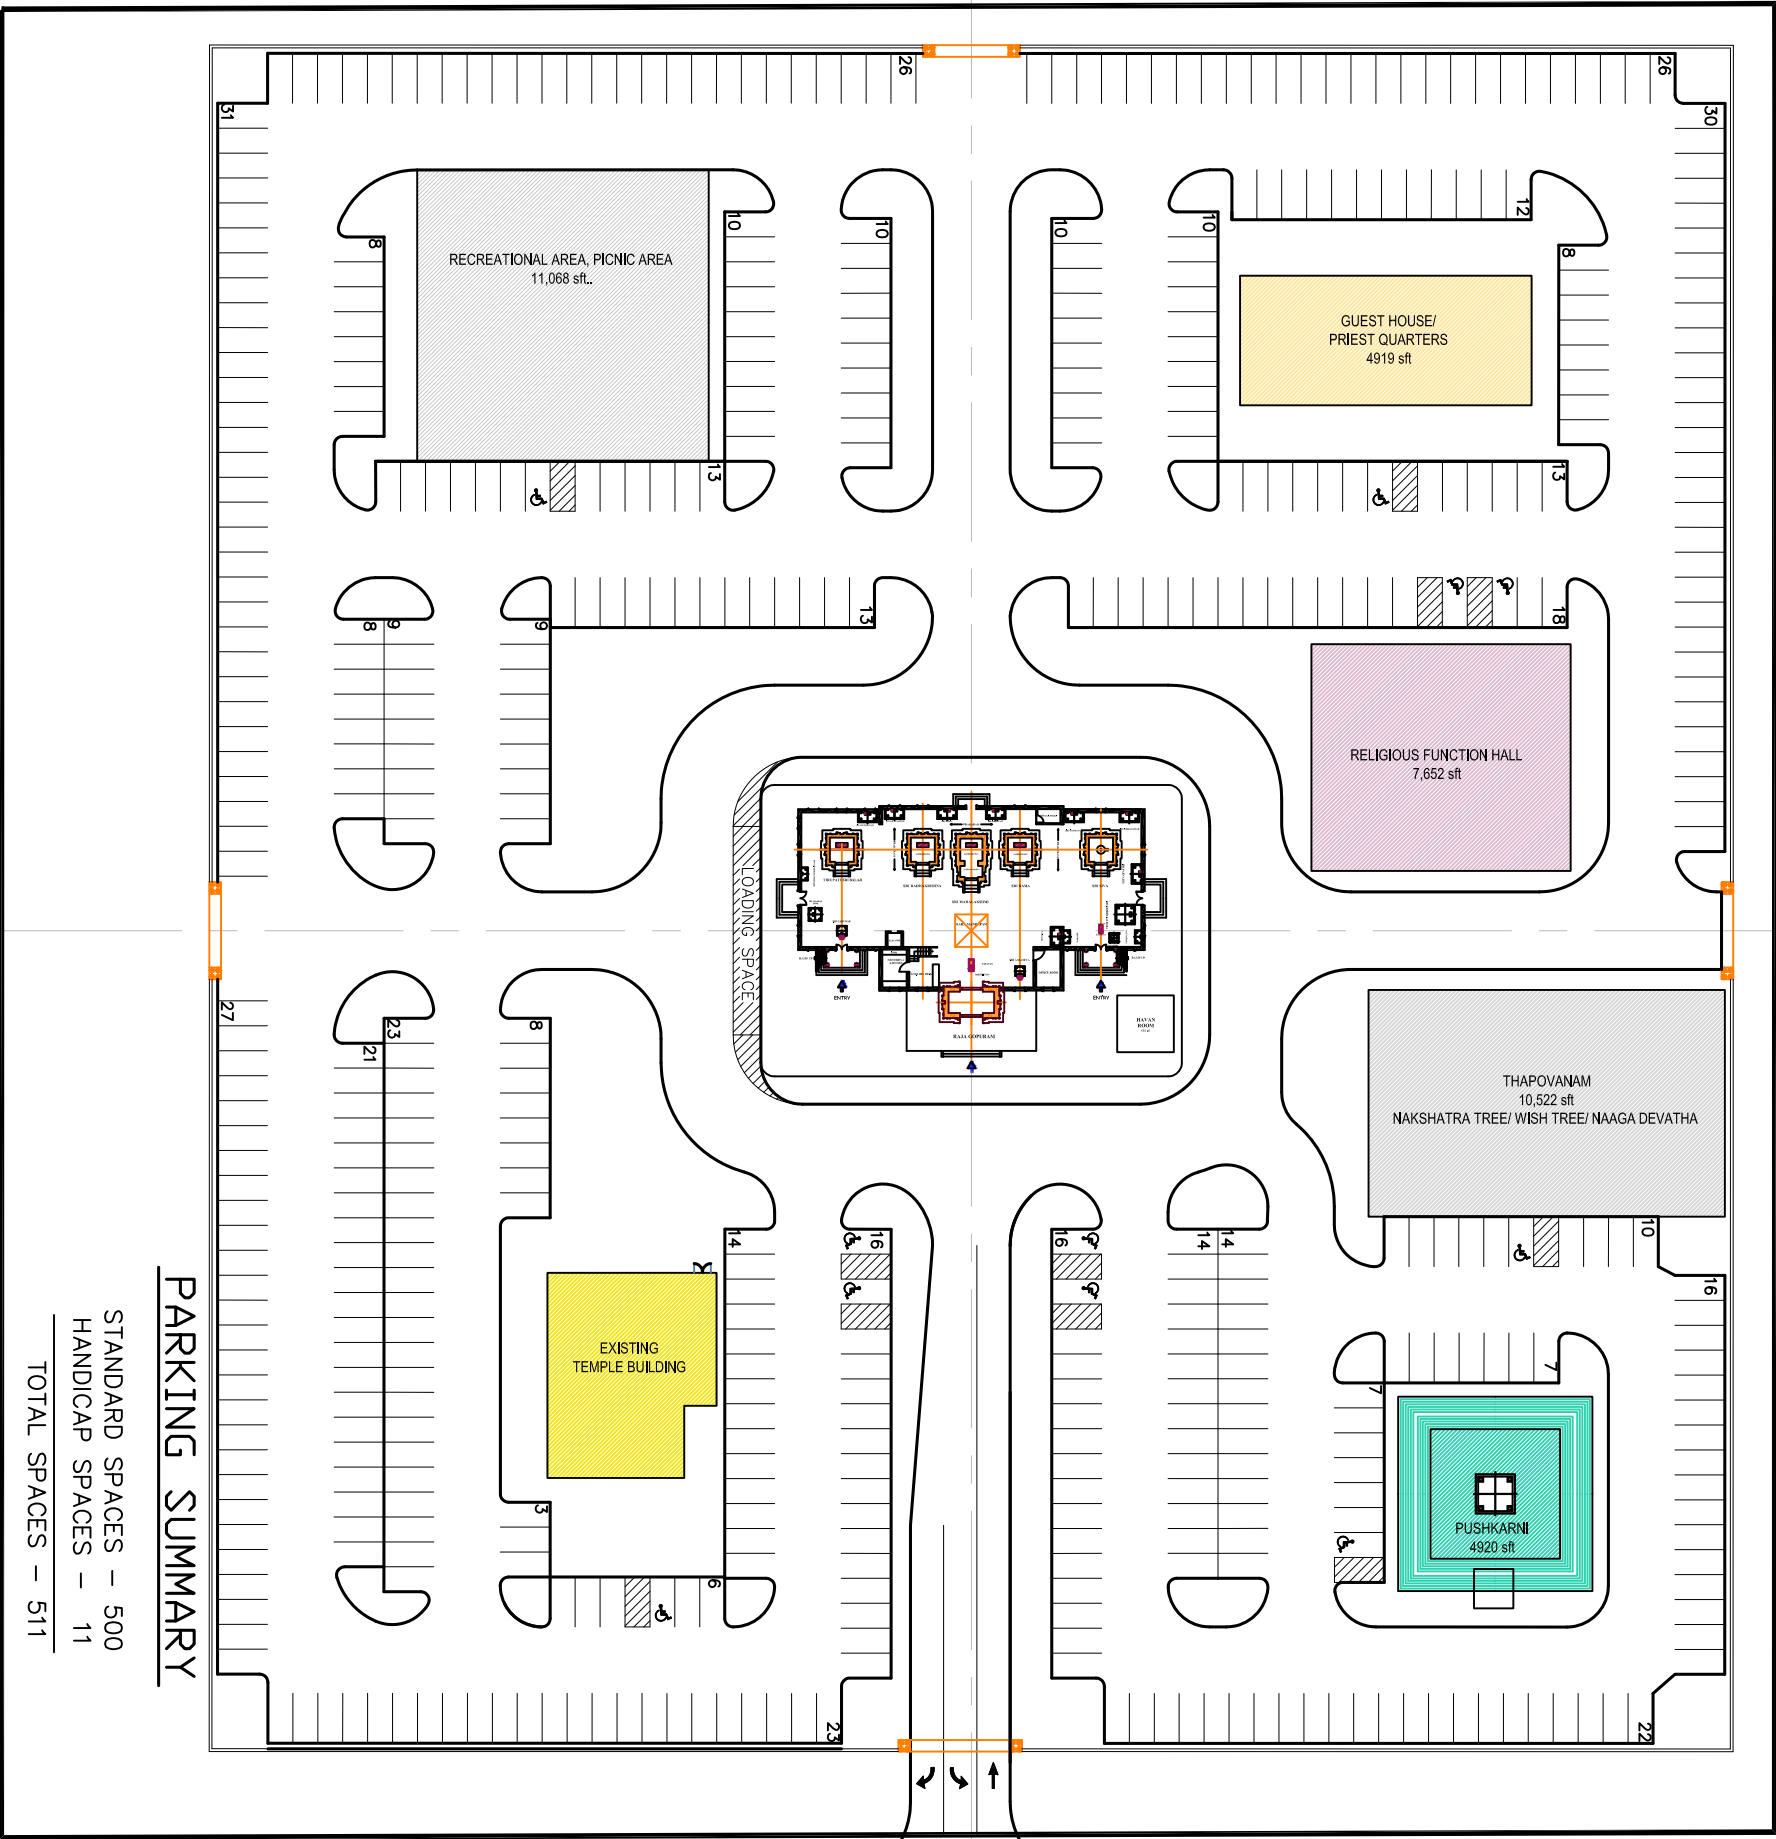

**PARKING SUMMARY**

STANDARD SPACES - 500  
HANDICAP SPACES - 11  
TOTAL SPACES - 511

SAVANNAH STREET

